


All Framing Material Shall Be Pressure Treated, #2 or Better Southern Yellow Pine

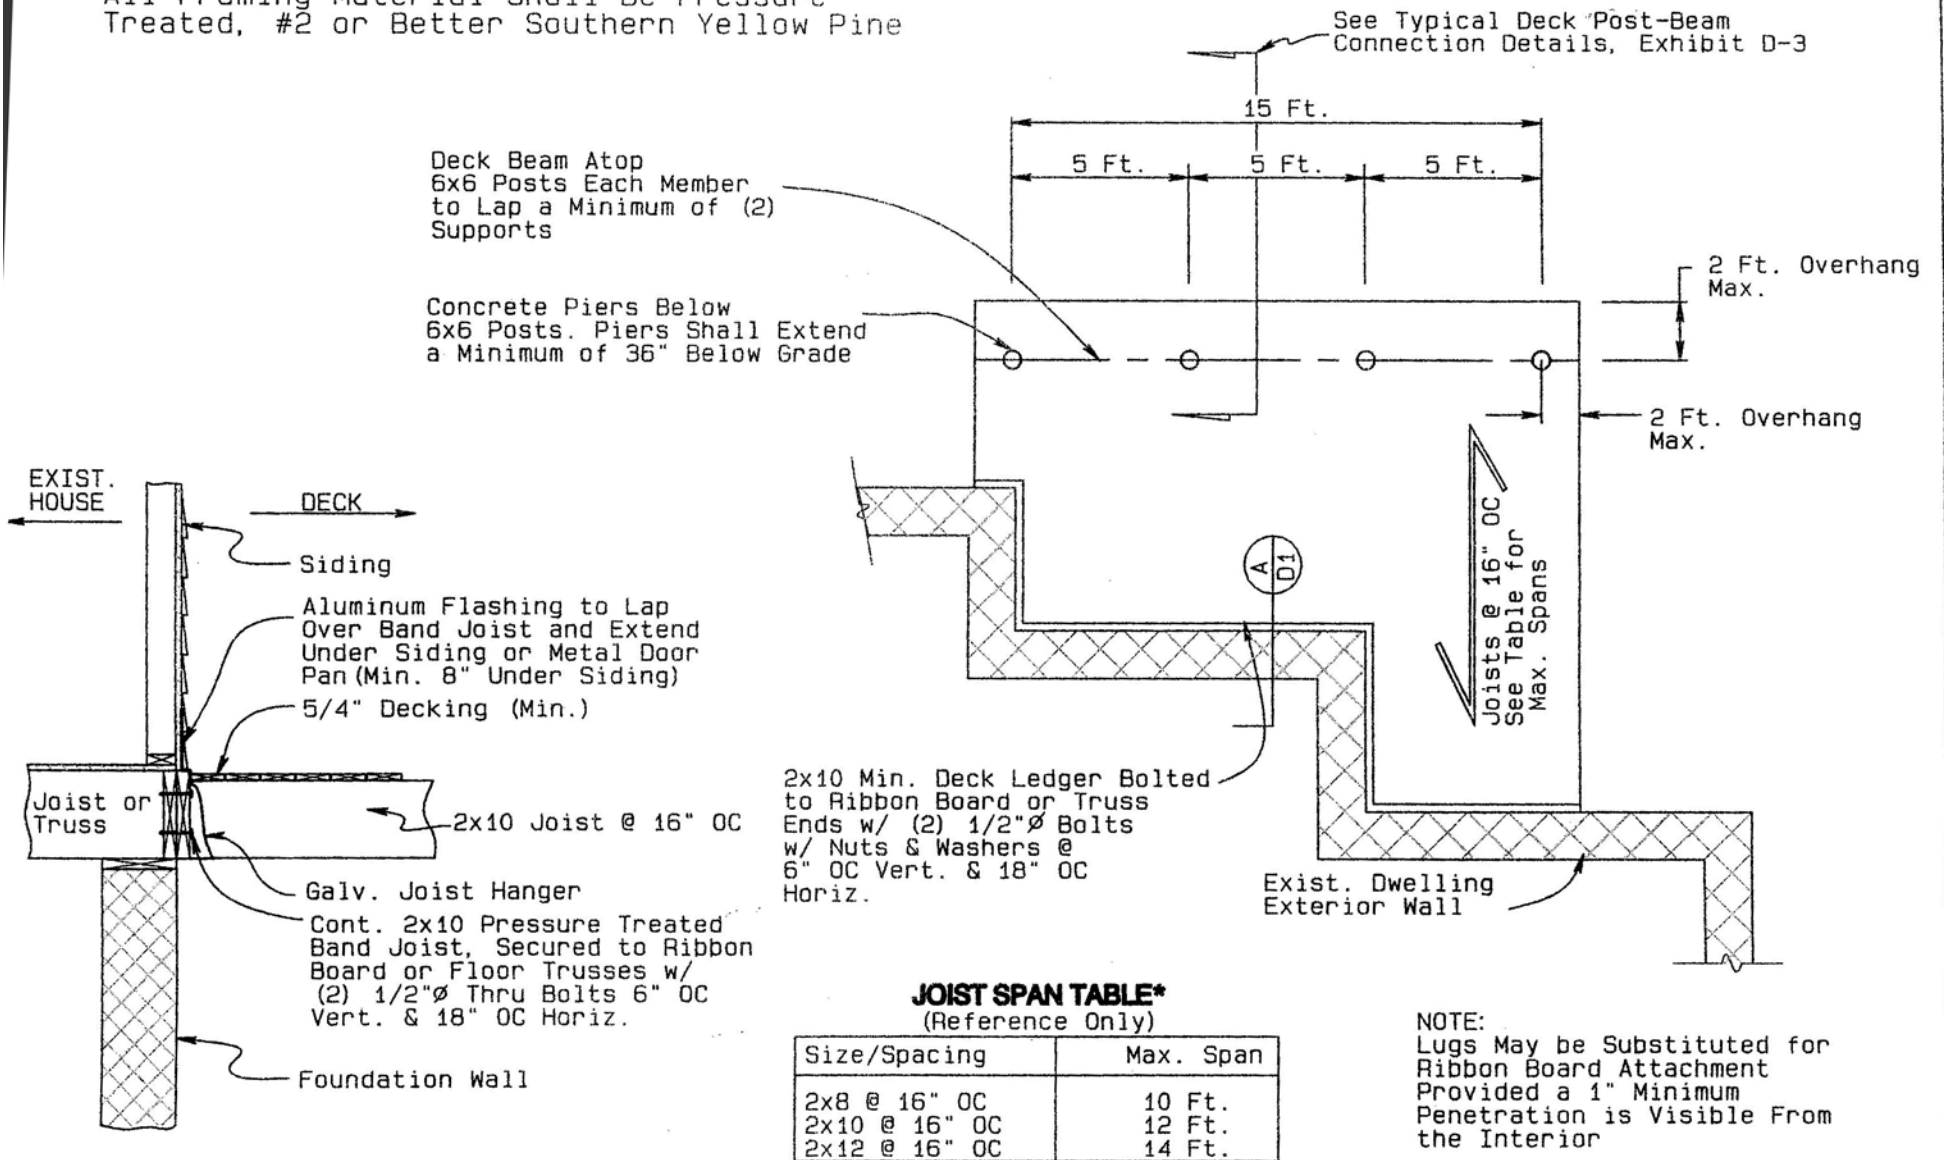

SECTION A
D1

JOIST SPAN TABLE*
(Reference Only)

Size/Spacing	Max. Span
2x8 @ 16" OC	10 Ft.
2x10 @ 16" OC	12 Ft.
2x12 @ 16" OC	14 Ft.

* Assumes Rigid Bearing. All Joist and Beam Spans Subject To Twp. Review & Approval

NOTE:
Lugs May be Substituted for Ribbon Board Attachment Provided a 1" Minimum Penetration is Visible From the Interior

TYPICAL DECK PLAN VIEW (EXAMPLE)

EXHIBIT D-1

CONCORD TOWNSHIP – CODES DEPARTMENT
689 SMITHBRIDGE ROAD
GLEN MILLS, PA 19342

Tel. (610) 459-8911 Fax (610) 459-8917

DATE: SEPT. 2002
SCALE: NONE
REV.



CHESTER COUNTY INNOVATION, INC.

Consulting Engineers
Wastewater Management
282 Wilmington West Chester Pike
Chadds Ford, PA 19317

Tel. (610) 361-4559 Fax (610) 361-2752